
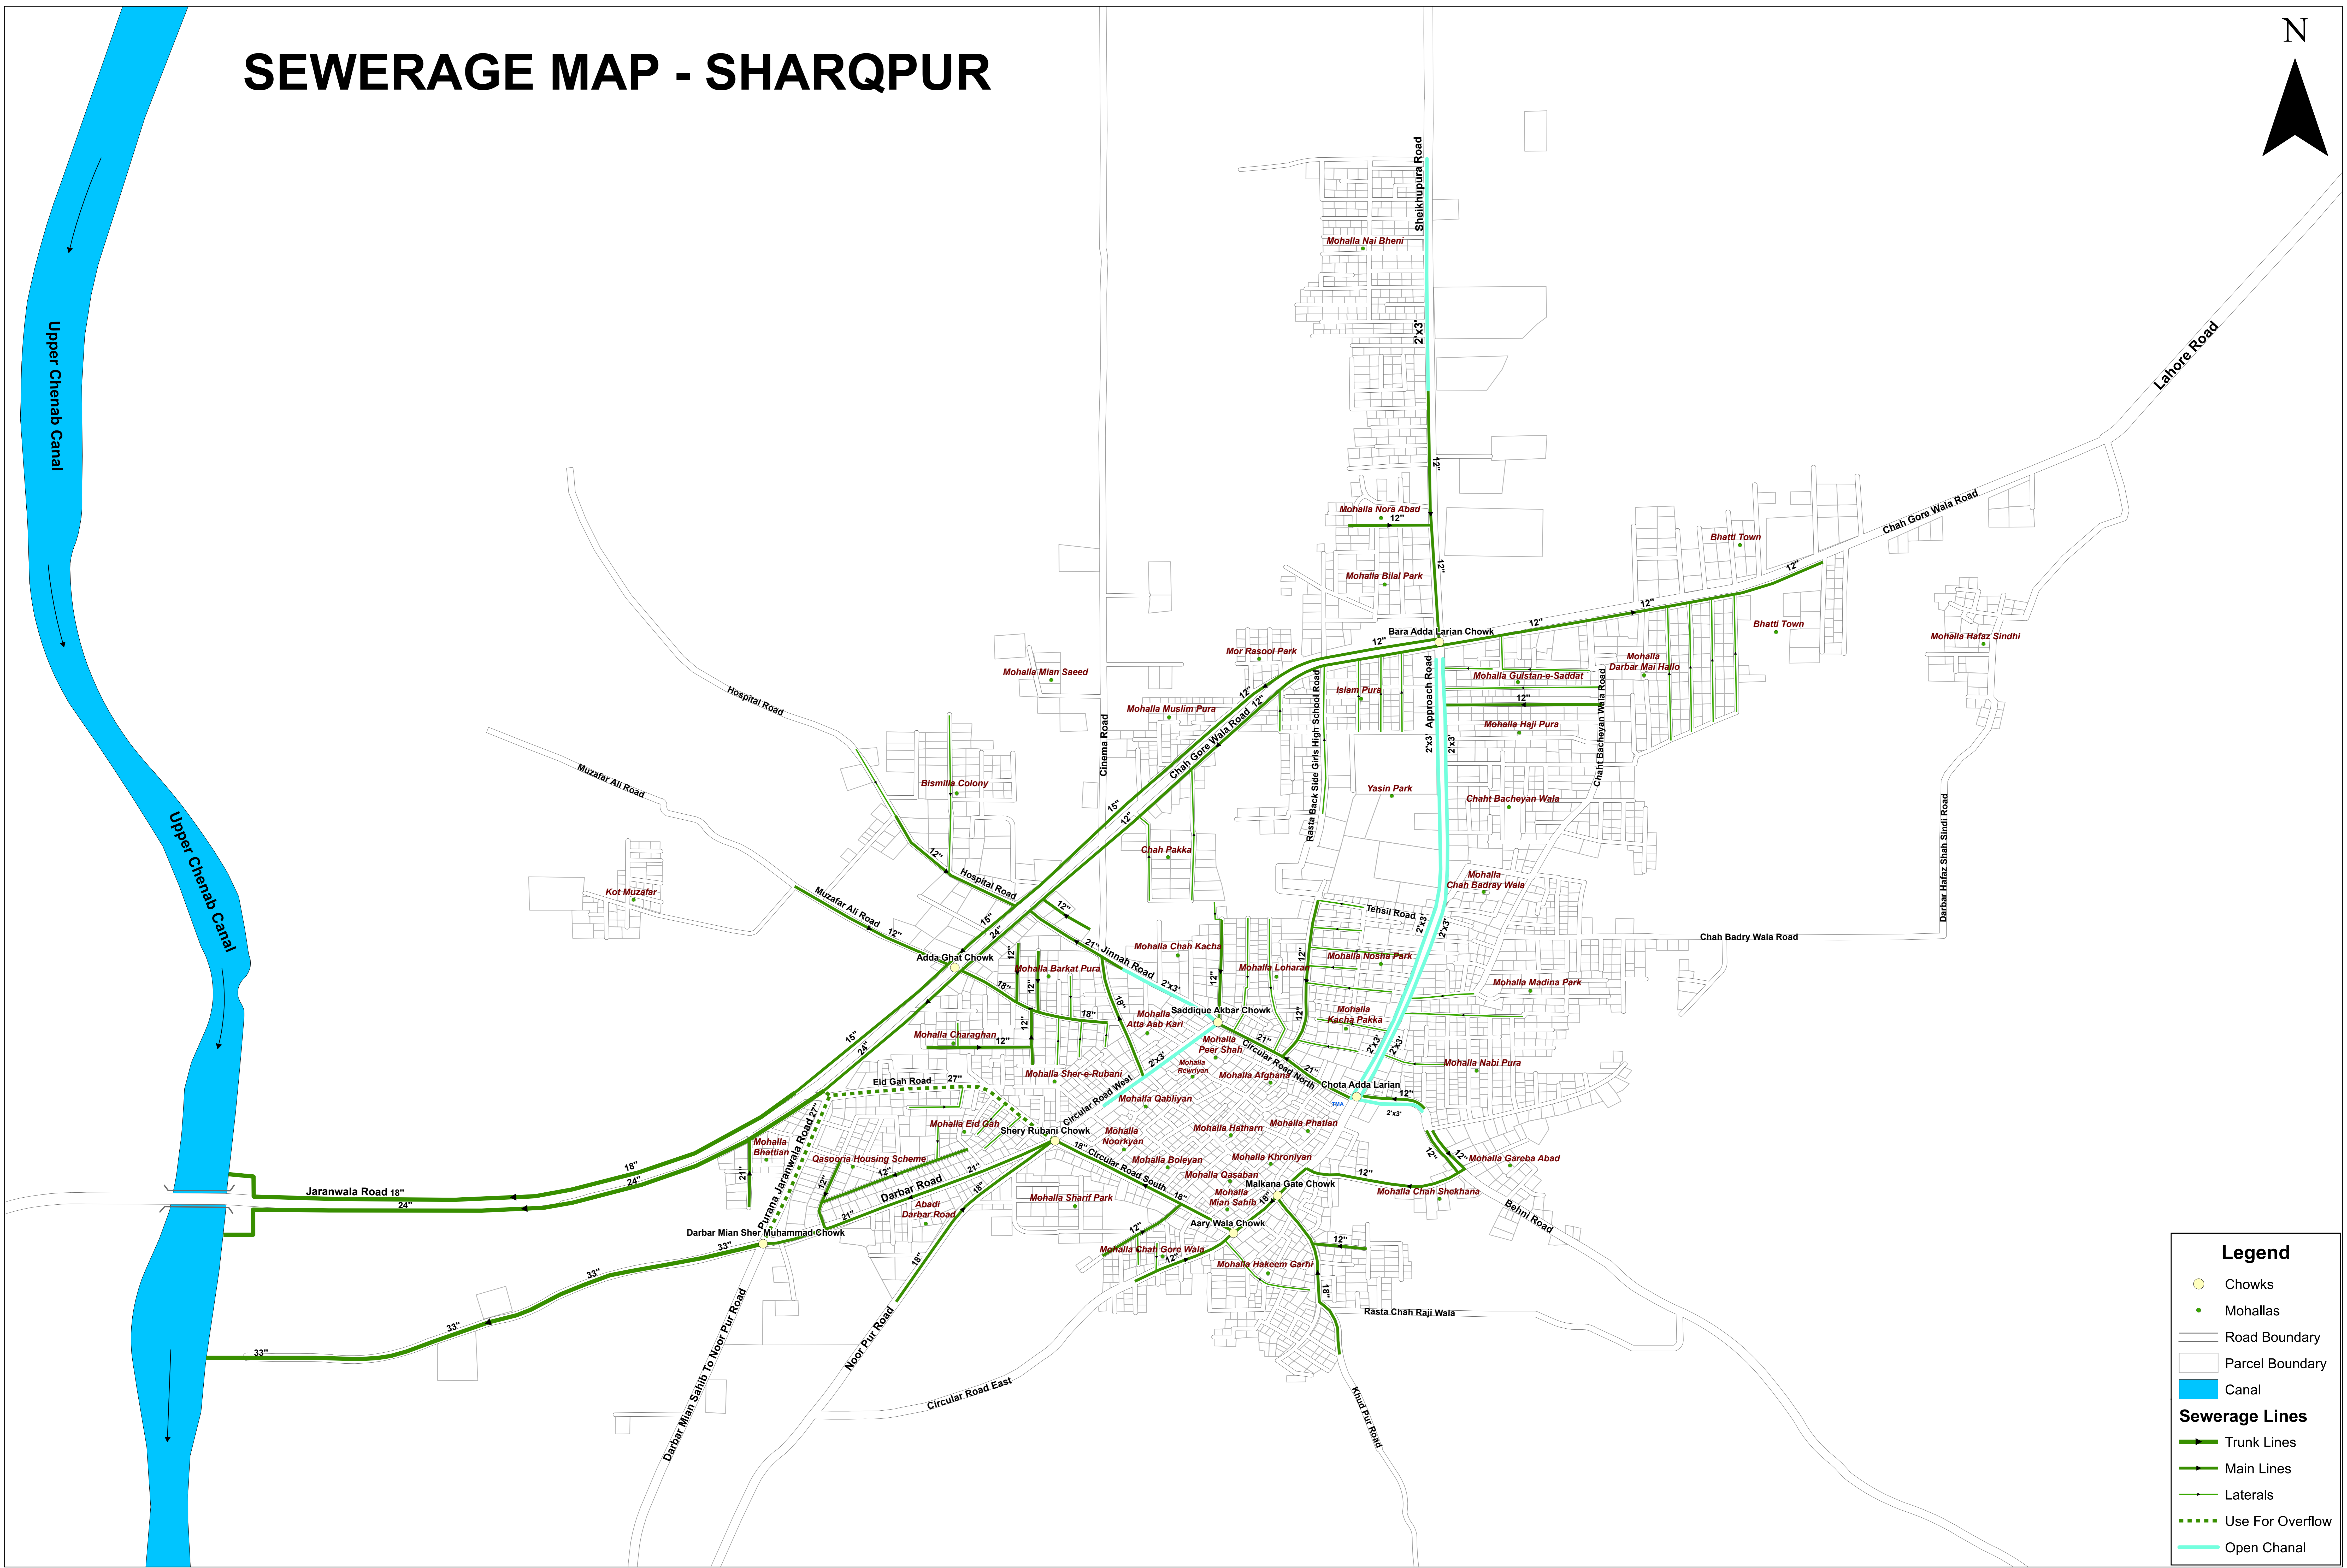


# SEWERAGE MAP - SHARQPUR

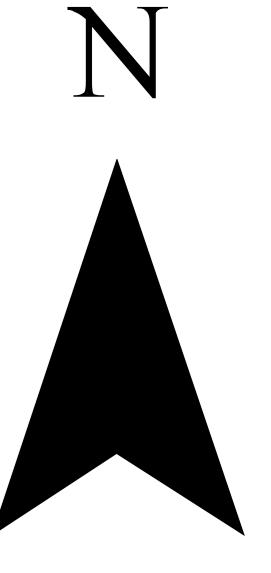

**Legend**

- Chowks
- Mohallas
- Road Boundary
- ▭ Parcel Boundary
- ▬ Canal
- Sewerage Lines**
- ▬ Trunk Lines
- ▬ Main Lines
- ▬ Laterals
- ▬ Use For Overflow
- ▬ Open Canal

Client:  
**PUNJAB MUNICIPAL DEVELOPMENT  
FUND COMPANY**

Project:  
**PUNJAB MUNICIPAL SERVICES IMPROVEMENT PROJECT**

Map Code  
**3303040911**  
Map Version  
**1.0**

Disclaimer:  
**SOURCES OF INFORMATION PRESENTED IN THIS MAP IS BASED ON DATA PROVIDED BY TMA, PHED & OTHER SOURCES.**

Scale:  
**1:3,500**

Date  
**September 2011**

Consultants:  
**EPMC - SAGE ( JV )**  
10 Allauddin Road Saint John Park, Lahore Cantt.  
Contact: 3666 6353, 3575 1607, 0333-5144034